
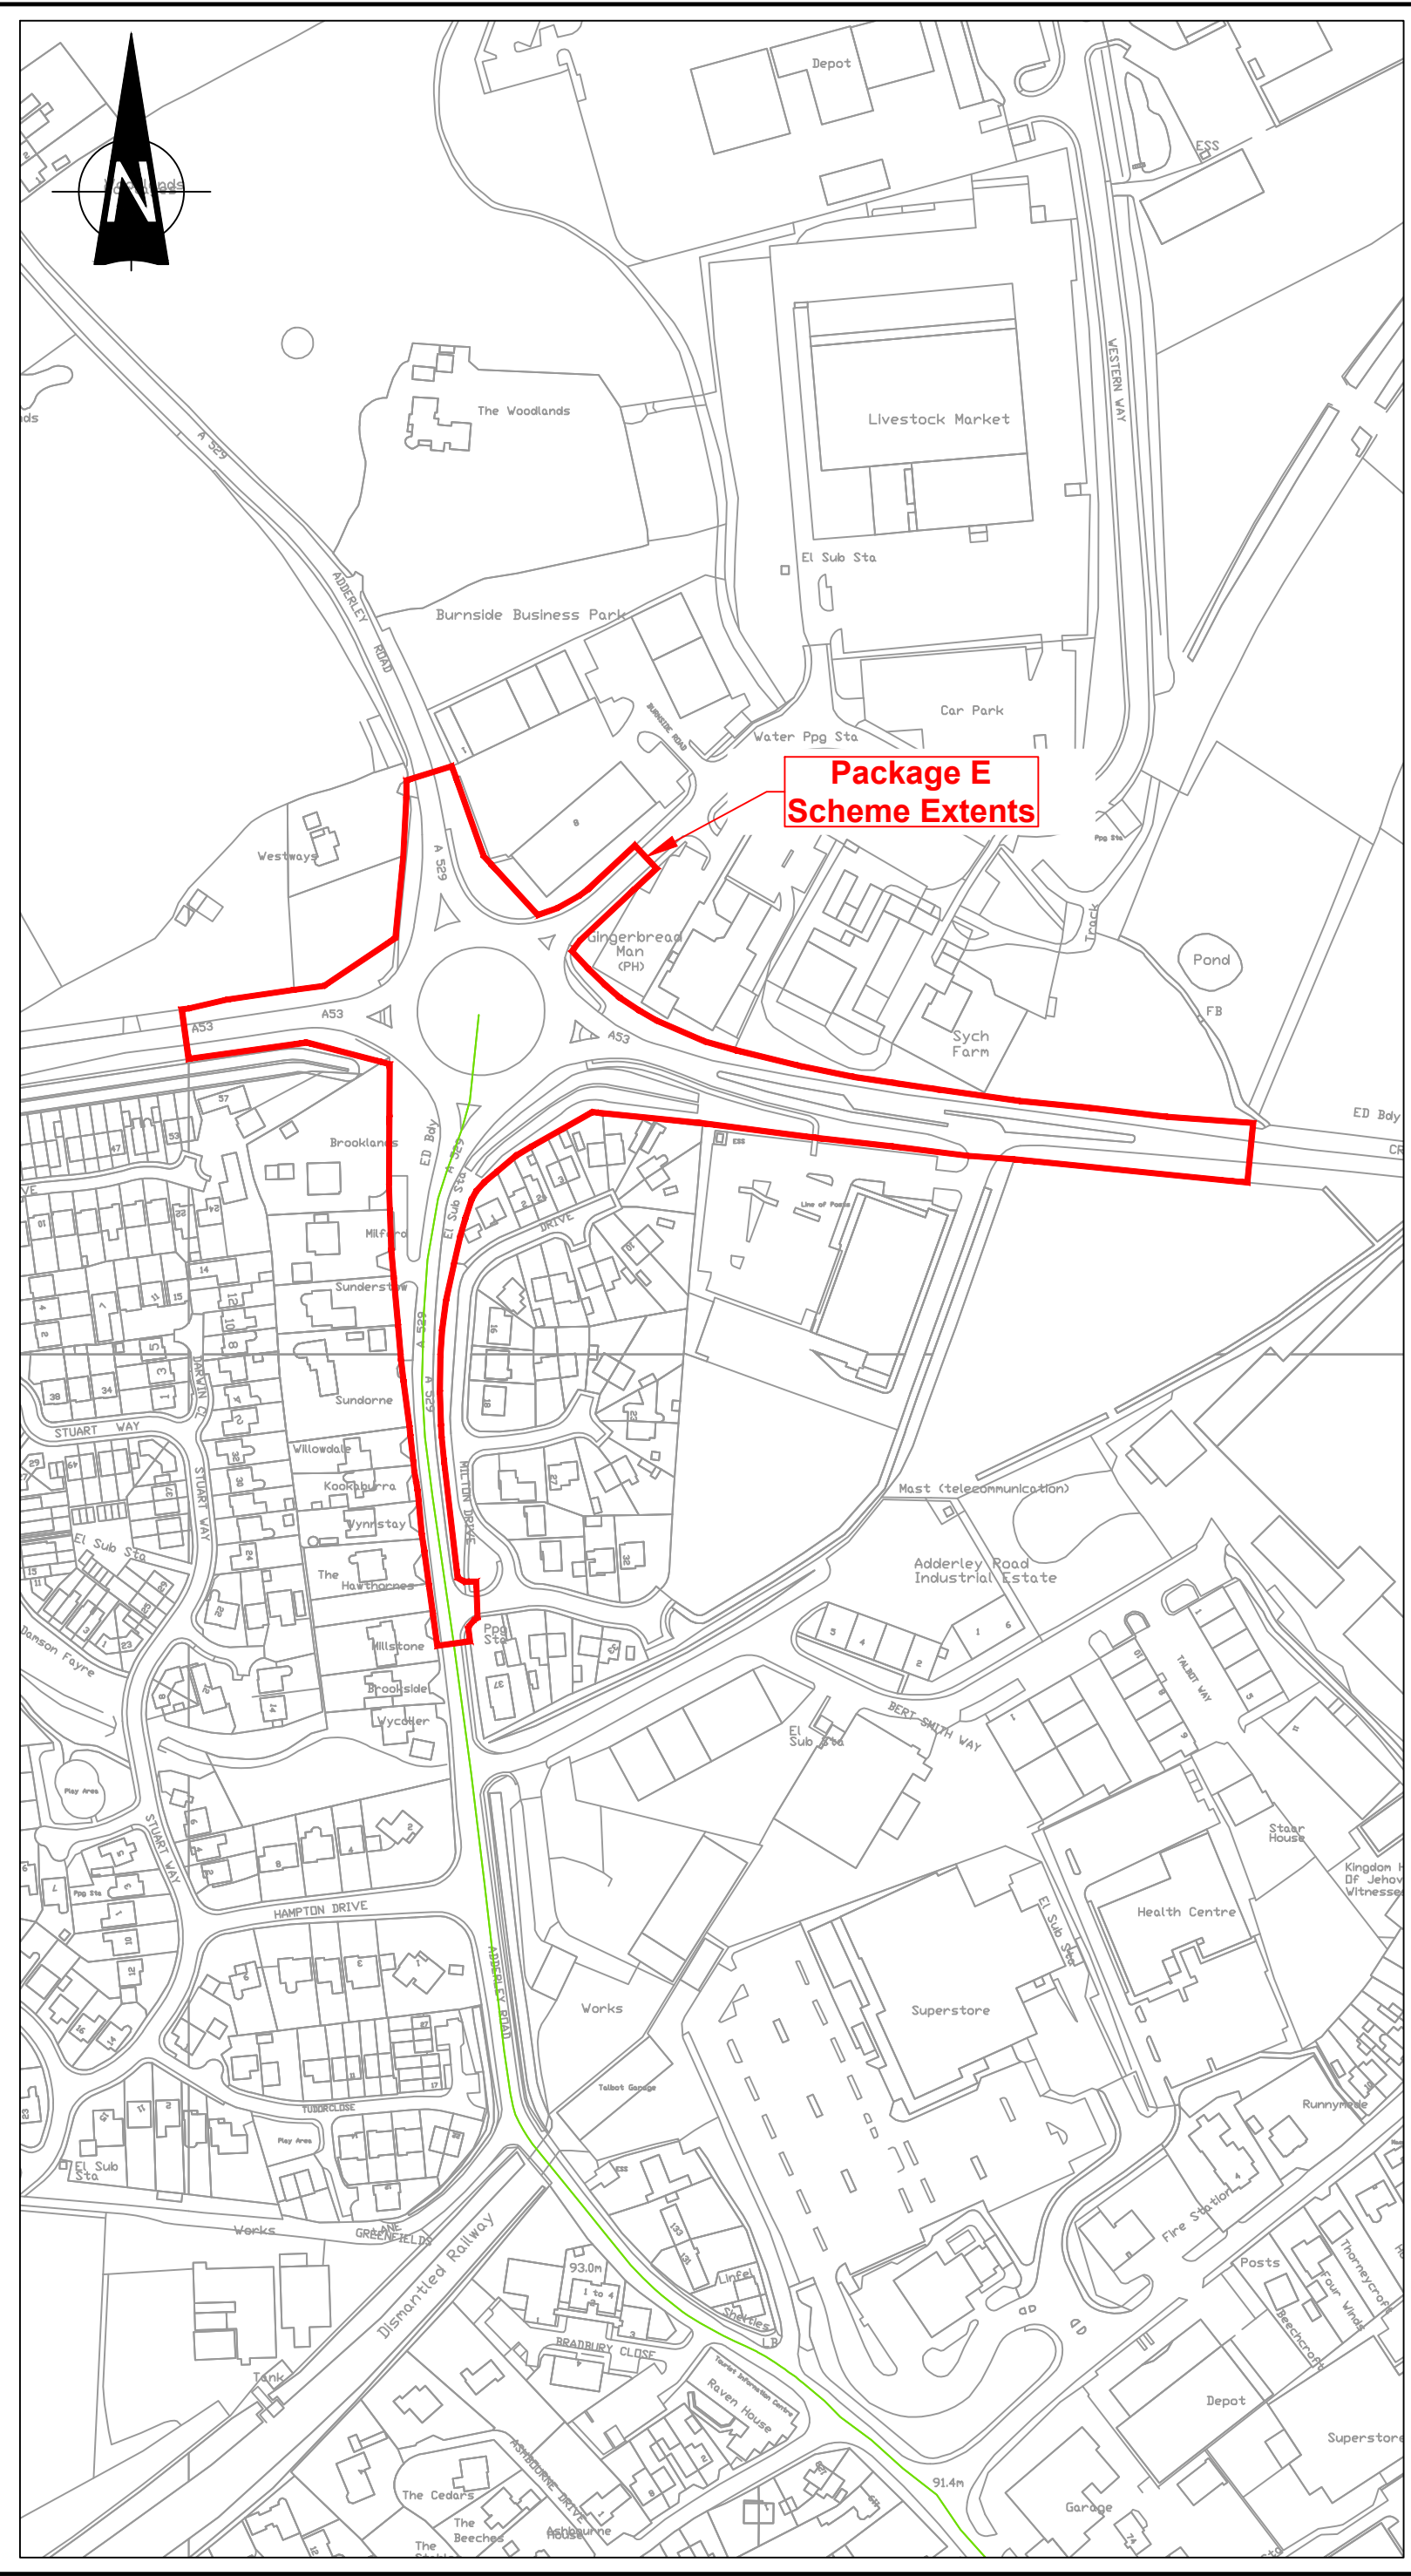


File name: \\UK\WSPGROUP\COM\CENTRAL\DATA\PROJECTS\70050867 - A529 - SAFER ROADS FUND\03\WIP\PACKAGE E - A53 GINGERBREADMAN ROUNDABOUT\01 DRAWINGS\01 WIP\FINAL DRAWINGS\70050867-WSP-GEN-PKG\_E-DR-CH-0101\_LOCATION\_PLAN.DWG, printed on 15 September 2022 09:41:57, by Sarah, Paul

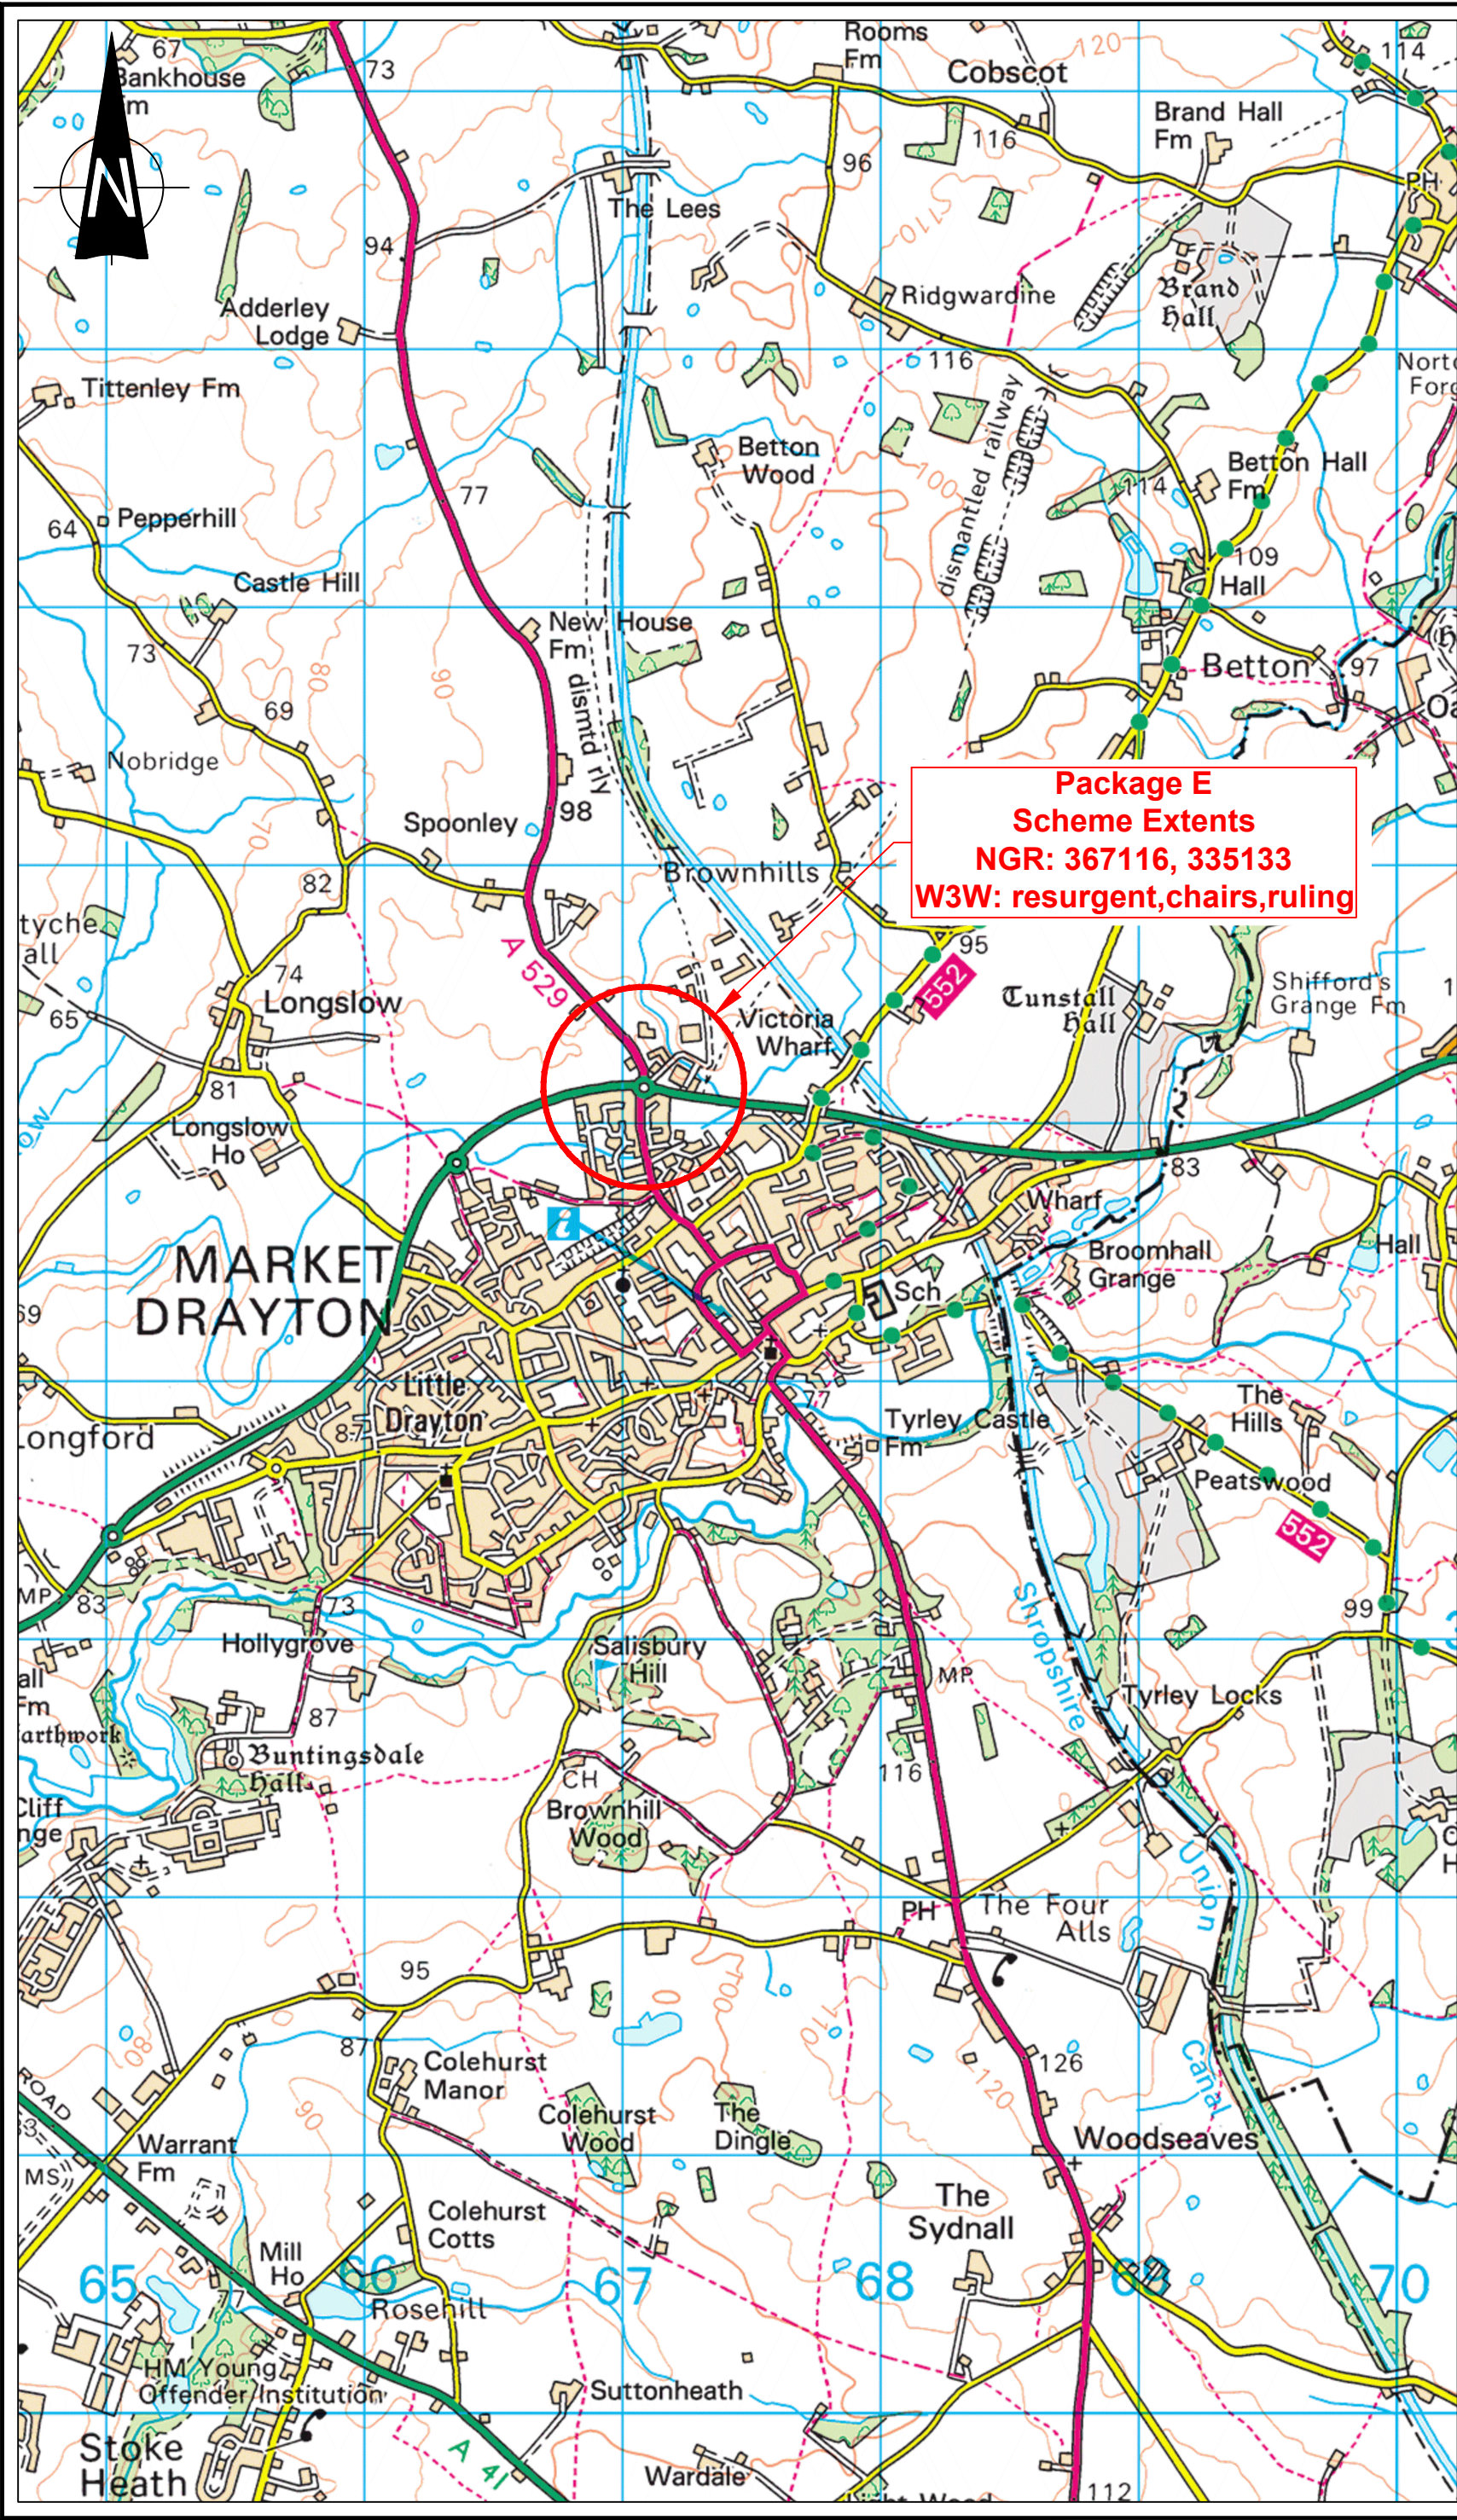

**DO NOT SCALE**

© Crown copyright and database rights 2022 OS 100049049. You are permitted to use this data solely to enable you to respond to, or interact with, the organisation that provided you with the data. You are not permitted to copy, sub-licence, distribute or sell any of this data to third parties in any form.

REV	DATE	BY	DESCRIPTION	CHK	APP
P01	12/09/2022	PS	FIRST ISSUE	DR	DD

DRAWING STATUS: **S2 - FOR INFORMATION**



2nd Floor Shirehall, Abbey Foregate, Shrewsbury, SY2 6ND, UK  
T+ 44 (0) 1743 501060  
wsp.com



PROJECT: **A529 SAFER ROADS FUND  
PACKAGE E A53 GINGERBREAD MAN ROUNDABOUT**

TITLE: **Location Plan**

SCALE @ A2: NTS	CHECKED: DR	APPROVED: DD
PROJECT No: 70050867	DESIGNED: PS	DRAWN: PS
DRAWING No: 70050867-WSP-GEN-PKG_E-DR-CH-0101	DATE: September 22	REV: P01

© WSP UK Ltd