
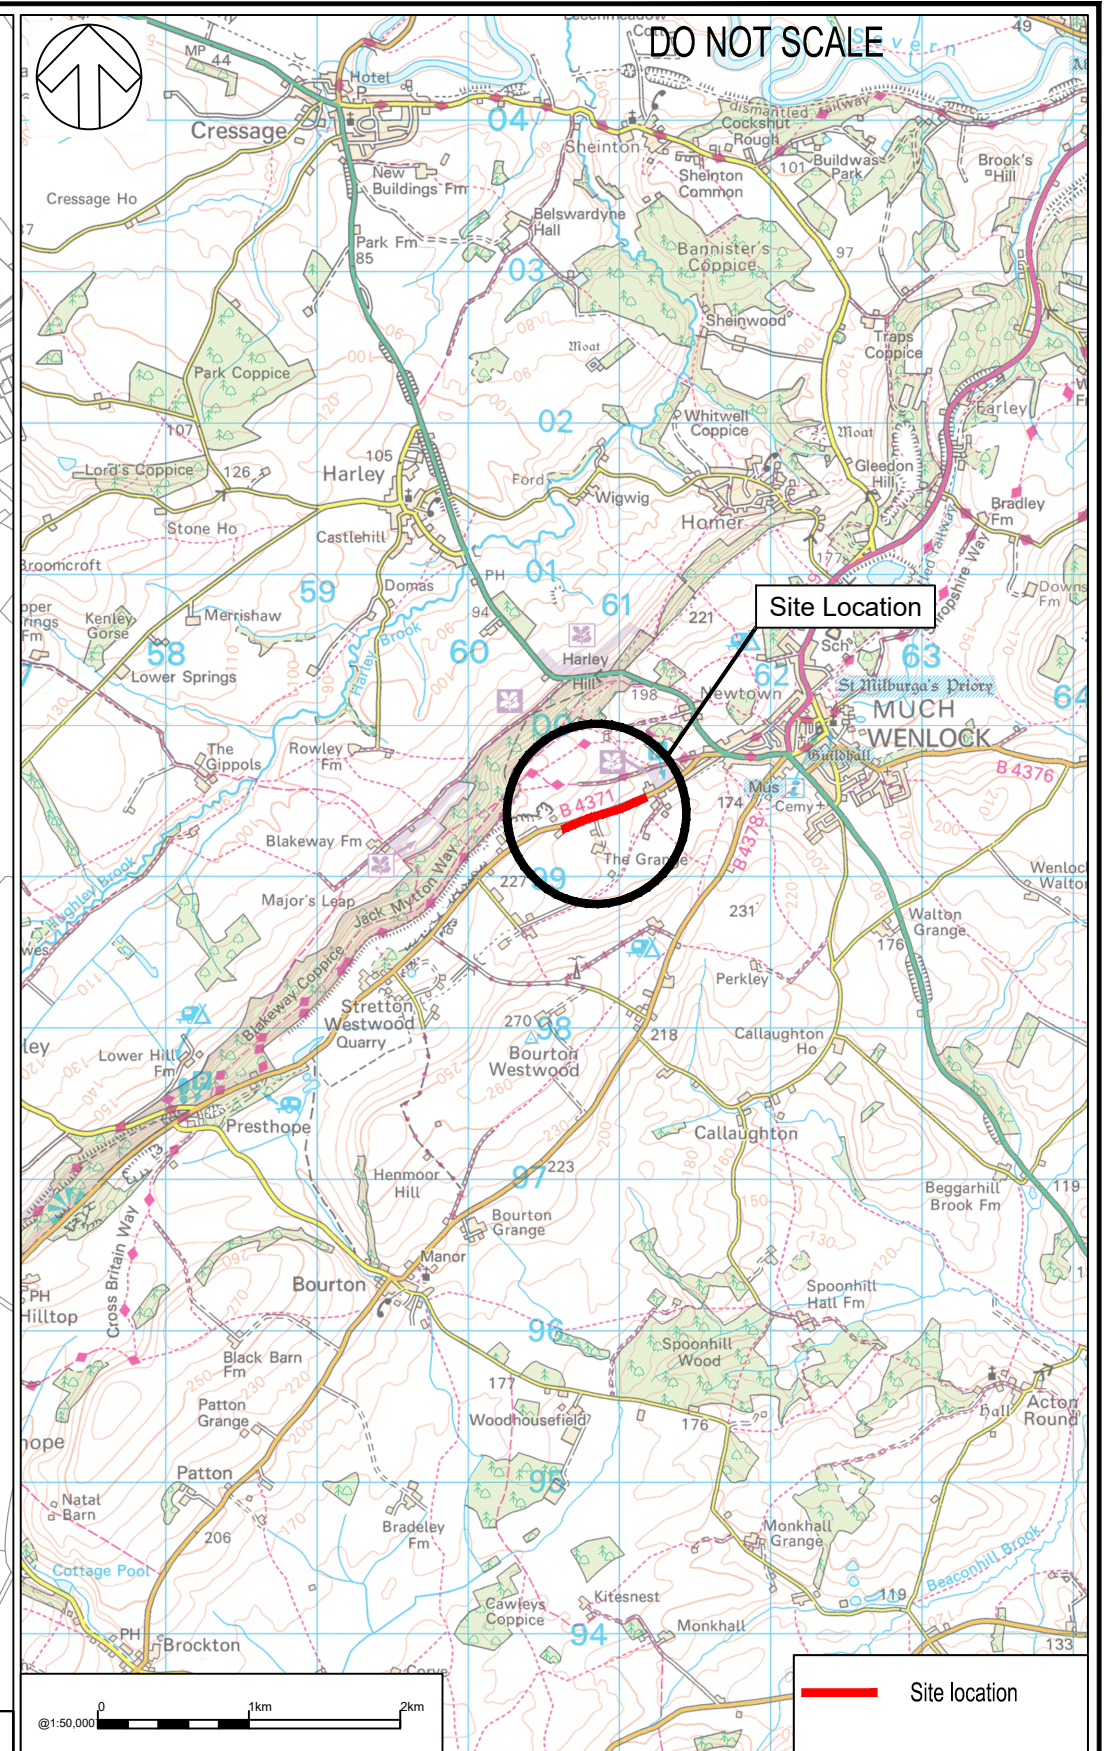


File name \\UK.WSPGROUP.COM\CENTRAL DATA\PROJECTS\70059047-1-WSP-GEN-AS_PR-DR-CH-100-0101.DWG, printed on 22 October 2019 10:28:14, by Pawar, Rajiv

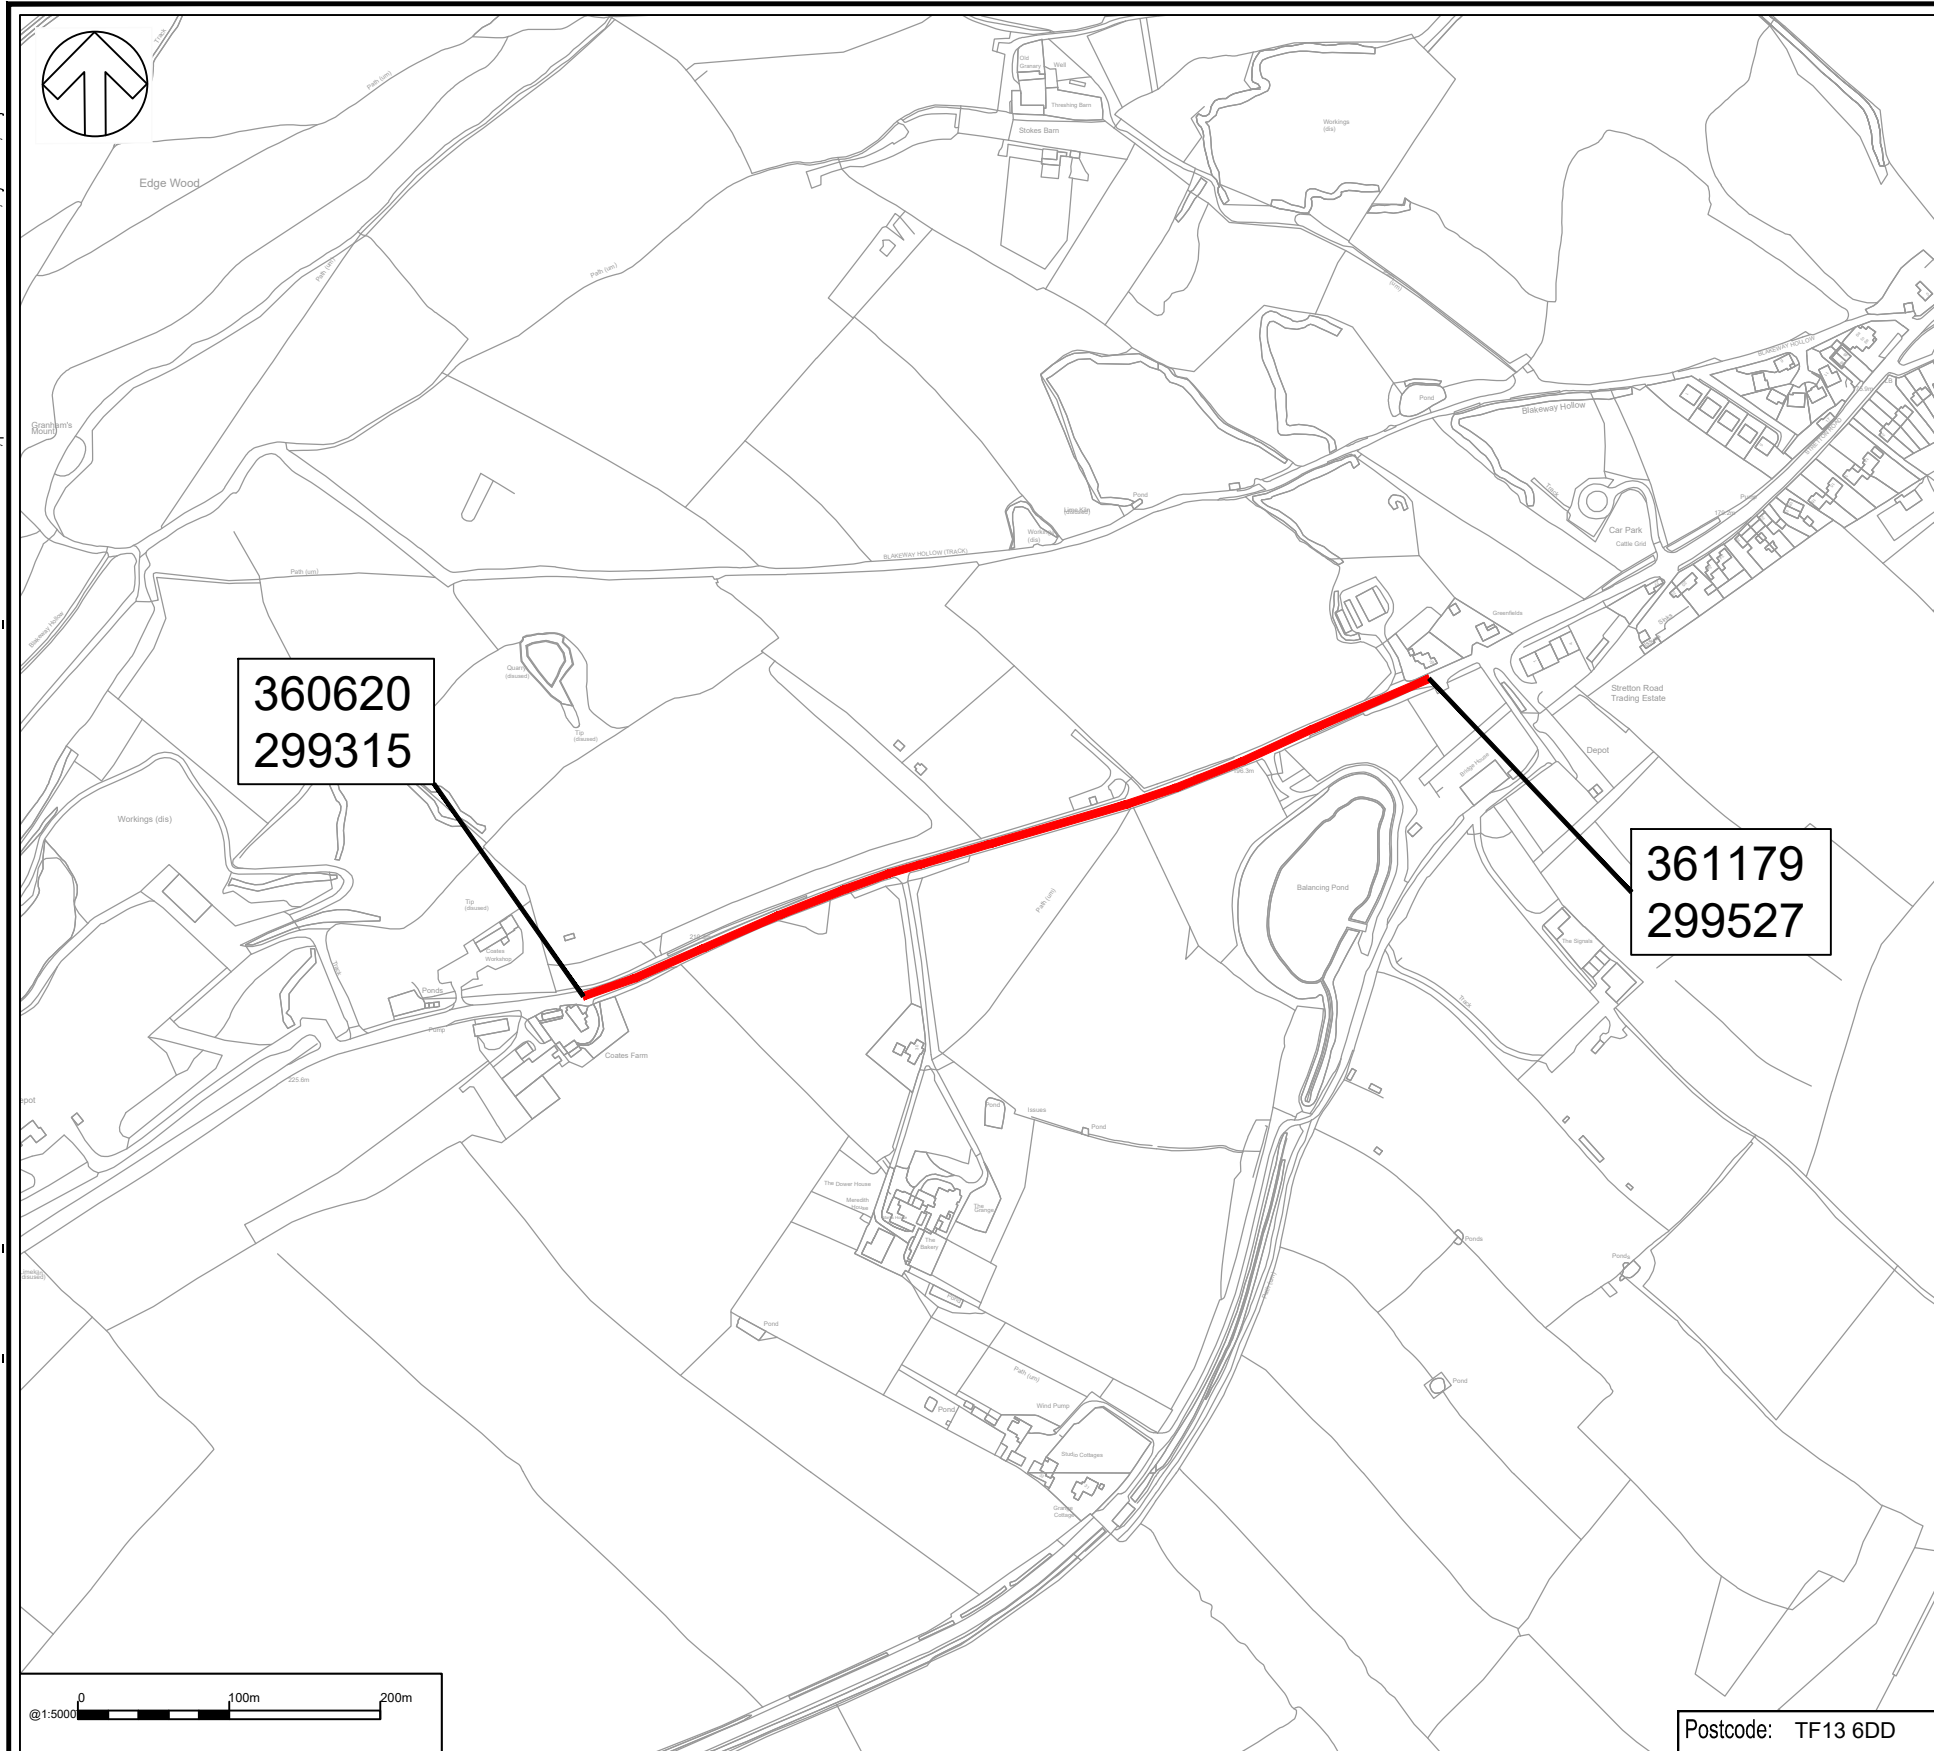

© Crown copyright and database rights 2019 OS 100049049. You are permitted to use this data solely to enable you to respond to, or interact with, the organisation that provided you with the data. You are not permitted to copy, sub-licence, distribute or sell any of this data to third parties in any form.

REV	DATE	BY	DESCRIPTION	CHK	APP
P01	25/10/19	RP	FIRST ISSUE	MF	BC

DRAWING STATUS: **A - FIT FOR CONSTRUCTION**

2nd Floor Shirehall
Abbey Foregate
Shrewsbury
SY2 6ND, UK

T+ 44 (0) 121 557 4403
wsp.com

CLIENT:

PROJECT:
Drainage Matrix schemes 2019-2020

TITLE:
Site 1 : Stretton Road, Much Wenlock
Drainage Location Plan

SCALE @ A3: As Stated	CHECKED: M. Faure	APPROVED: B. Corfield
PROJECT No: 70059047	DESIGNED: M. Faure	DRAWN: R. Pawar
DRAWING No: 70059047-1-WSP-GEN-AS_PR-DR-CH-100-0101		DATE: 25/10/2019
REV: P01		

© WSP UK Ltd